

ULJE TAVAN GIPSI 10 CM



TITULLI I PROJEKTIT

PROJEKTIM INTERIER

KLIENTI

TERRE DES HOMMES

GRUPI I PROJEKTIMIT

BASHKIA TIRANE

EMËRTIMI I VIZATIMIT

PLANIMETRI  
ULJE TAVANIT ME GIPS

SHKALLA 1:40

TETOR 2024

PËRSHKRIMI I FAZËS  
PROJEKT TEKNIK PER ZBATIM

DATA

RISHIKIM

\_\_\_\_\_

\_\_\_\_\_

\_\_\_\_\_

\_\_\_\_\_

\_\_\_\_\_

\_\_\_\_\_

\_\_\_\_\_

\_\_\_\_\_

\_\_\_\_\_

\_\_\_\_\_

- T I 0 -  
KODI FAZA DISIPLINA KATI RISHIKIM

A - 01














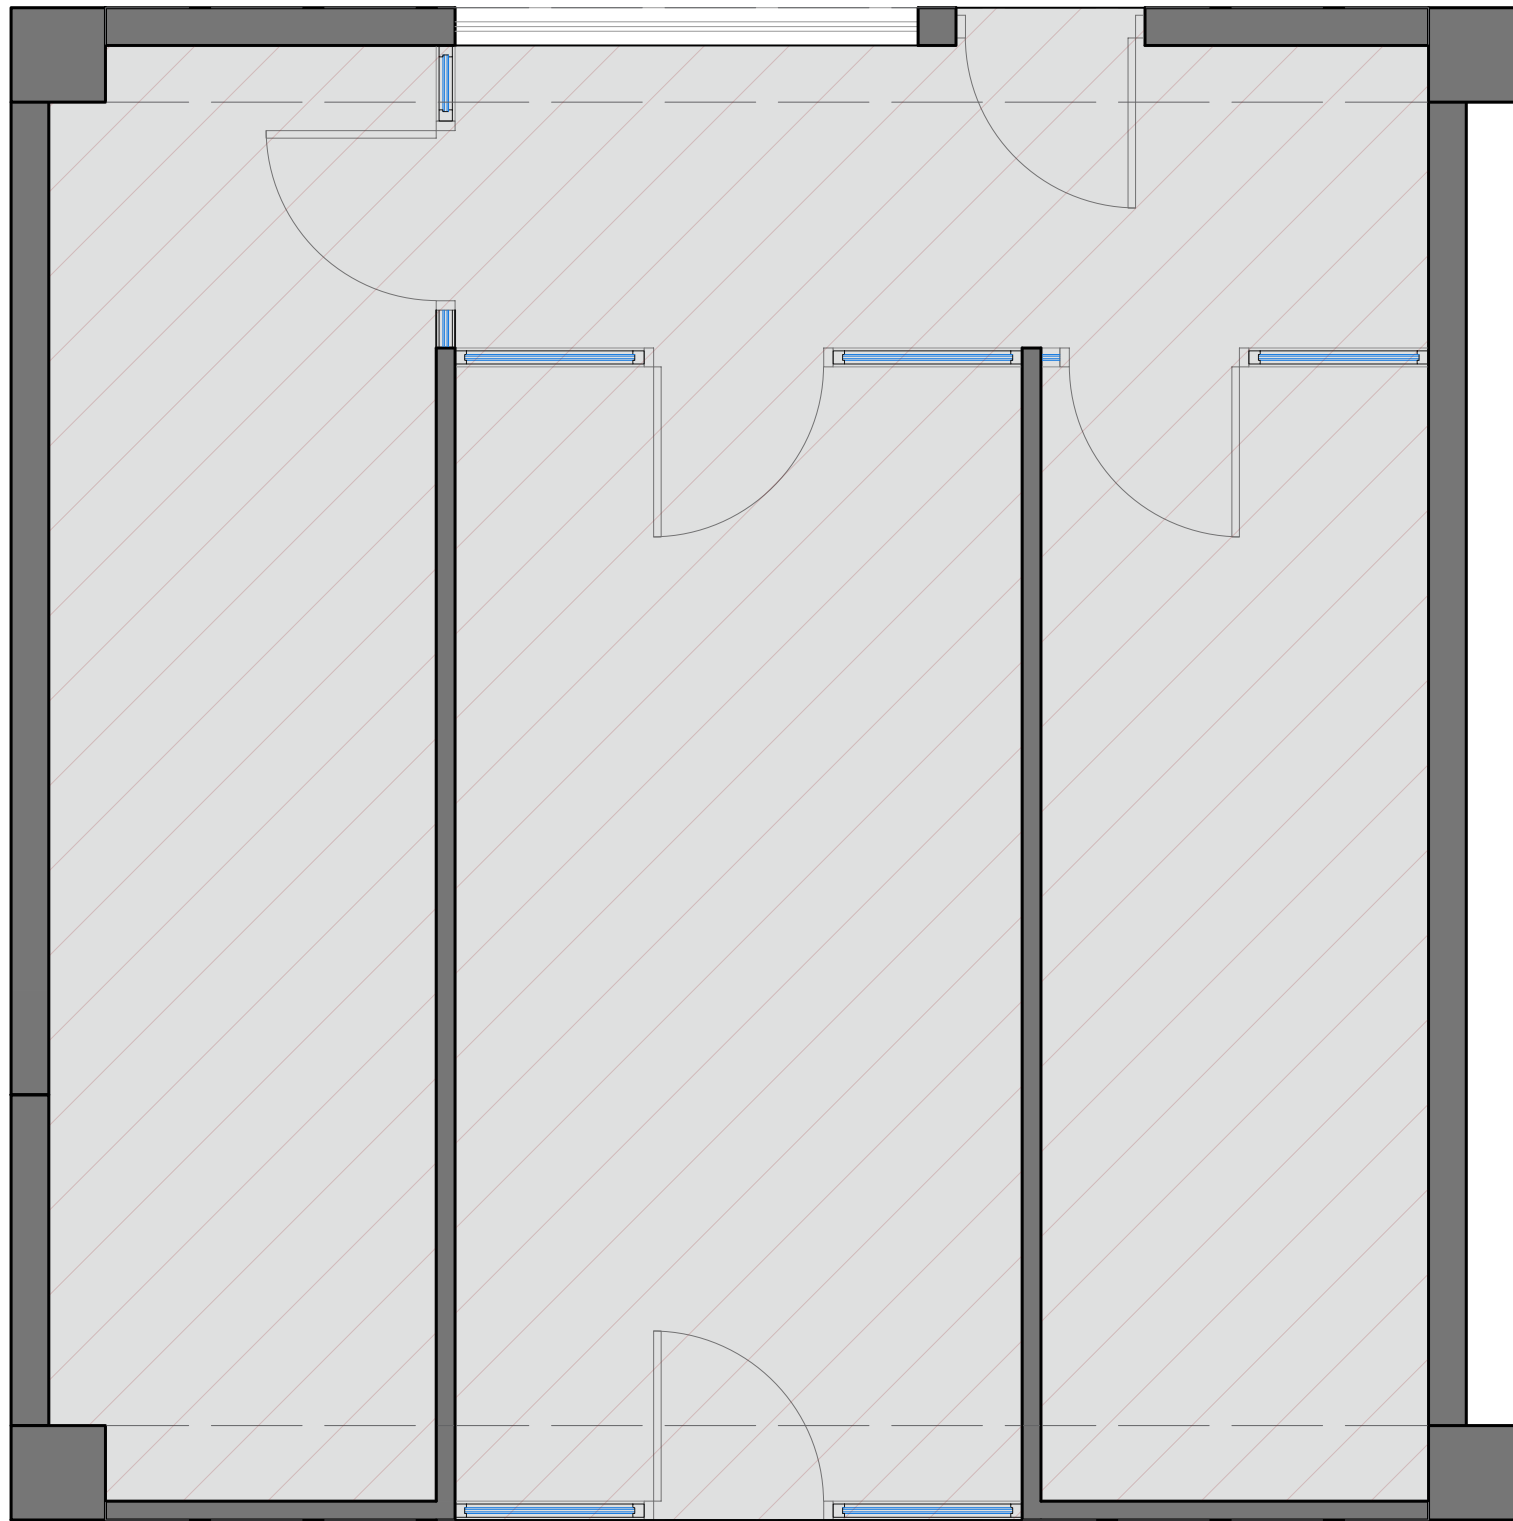

SIPERFAQJE SHTRIMI 55.3 m<sup>2</sup>



TITULLI I PROJEKTIT

PROJEKTIM INTERIER

KLIENTI

TERRE DES HOMMES

GRUPI I PROJEKTIMIT

BASHKIA TIRANE

EMËRTIMI I VIZATIMIT

PLANIMETRI  
SHTRIMI I DYSHEMESE

SHKALLA 1:40

TETOR 2024

PËRSHKRIMI I FAZËS  
PROJEKT TEKNIK PER ZBATIM

DATA

RISHIKIM

\_\_\_\_\_

\_\_\_\_\_

\_\_\_\_\_

\_\_\_\_\_

\_\_\_\_\_

\_\_\_\_\_

\_\_\_\_\_

\_\_\_\_\_

\_\_\_\_\_

\_\_\_\_\_

- T I 0 -  
KODI FAZA DISIPLINA KATI RISHIKIM

A - 01





TITULLI I PROJEKTIT

PROJEKTIM INTERIER

KLIENTI

TERRE DES HOMMES

GRUPI I PROJEKTIMIT

BASHKIA TIRANE

EMËRTIMI I VIZATIMIT

PLANIMETRI  
MOBILIMI E DIMENSIONUR

SHKALLA 1:40

TETOR 2024

PËRSHKRIMI I FAZËS  
PROJEKT TEKNIK PER ZBATIM

DATA

RISHIKIM

\_\_\_\_\_

\_\_\_\_\_

\_\_\_\_\_

\_\_\_\_\_

\_\_\_\_\_

\_\_\_\_\_


\_\_\_\_\_

\_\_\_\_\_


\_\_\_\_\_

- T I 0 -  
KODI FAZA DISIPLINA KATI RISHIKIM

A - 01

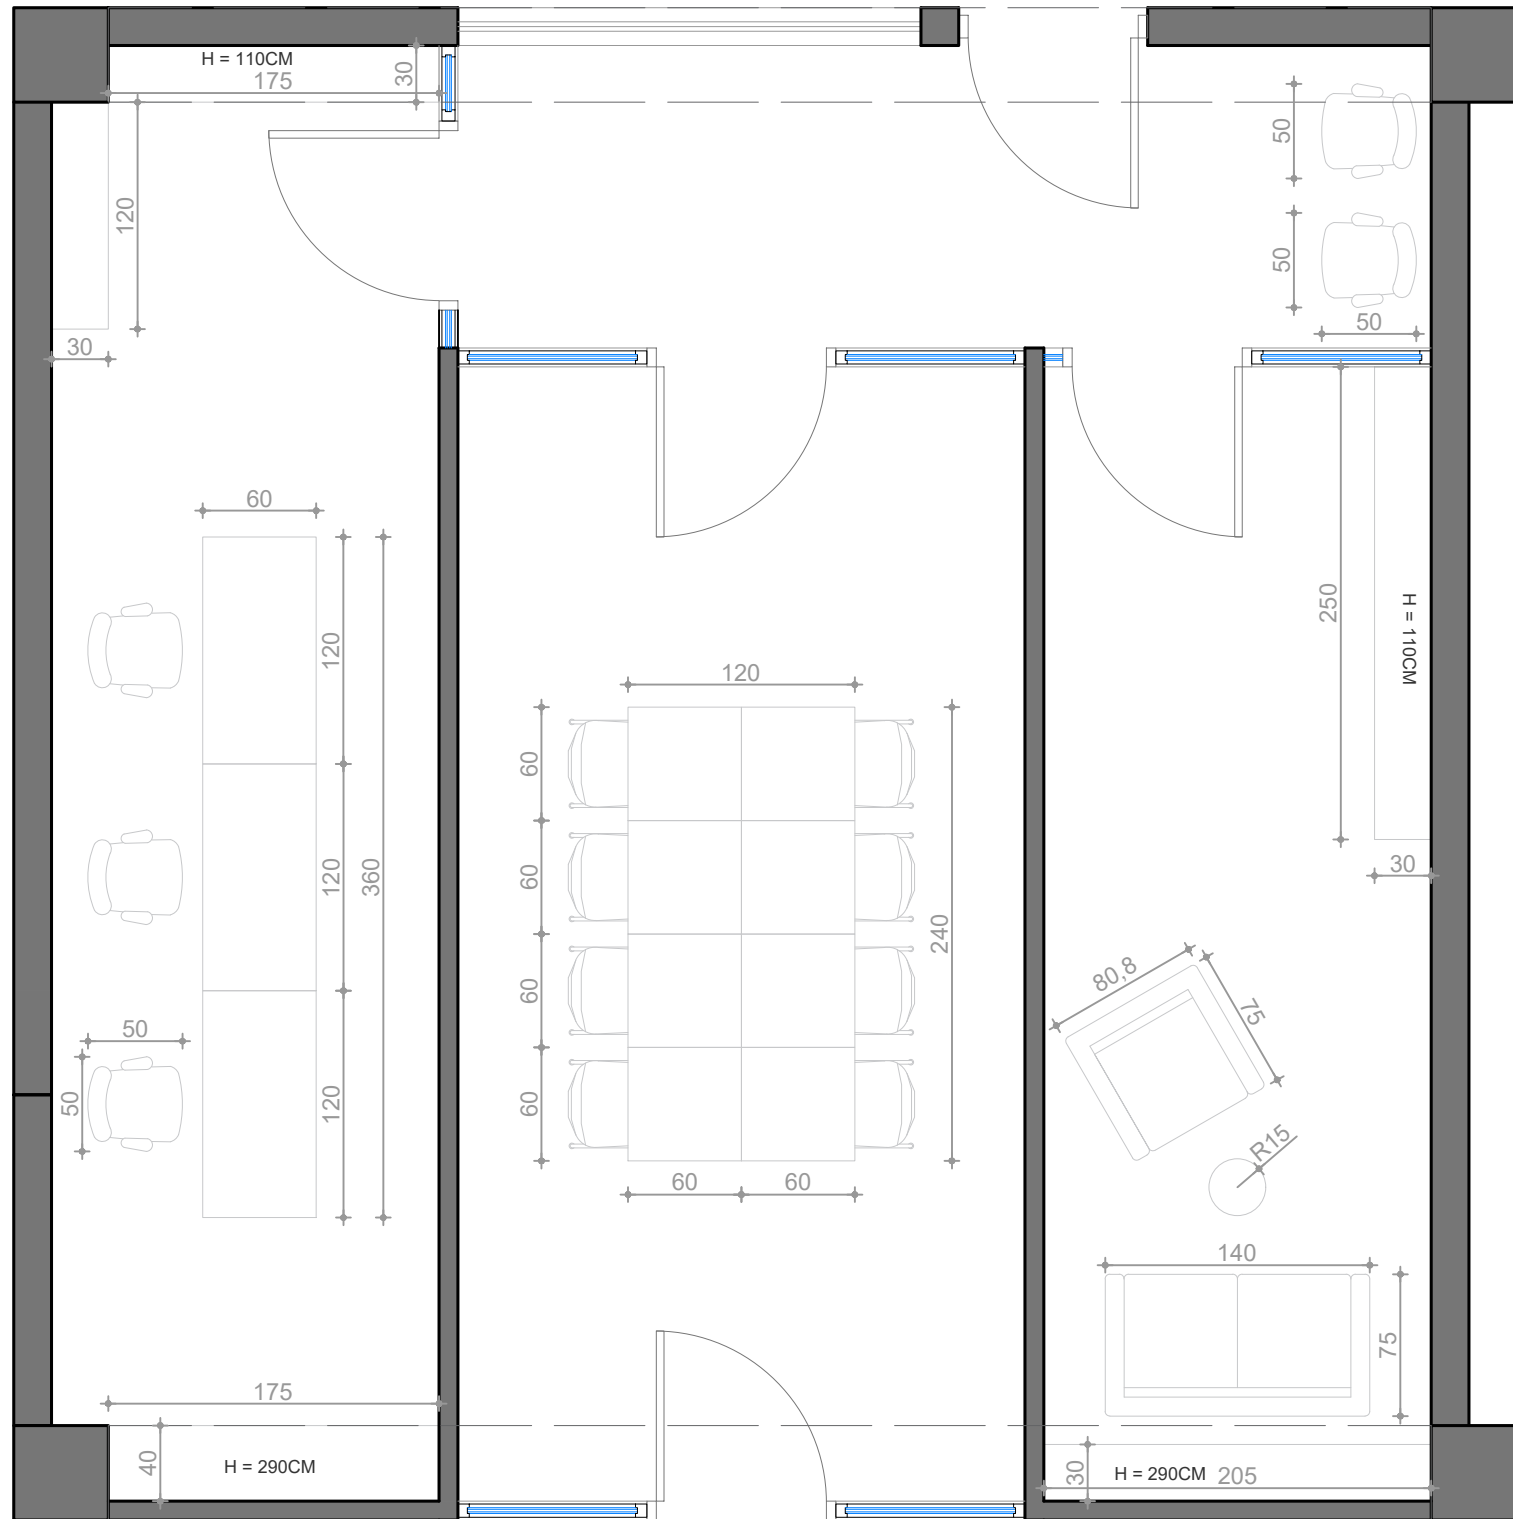



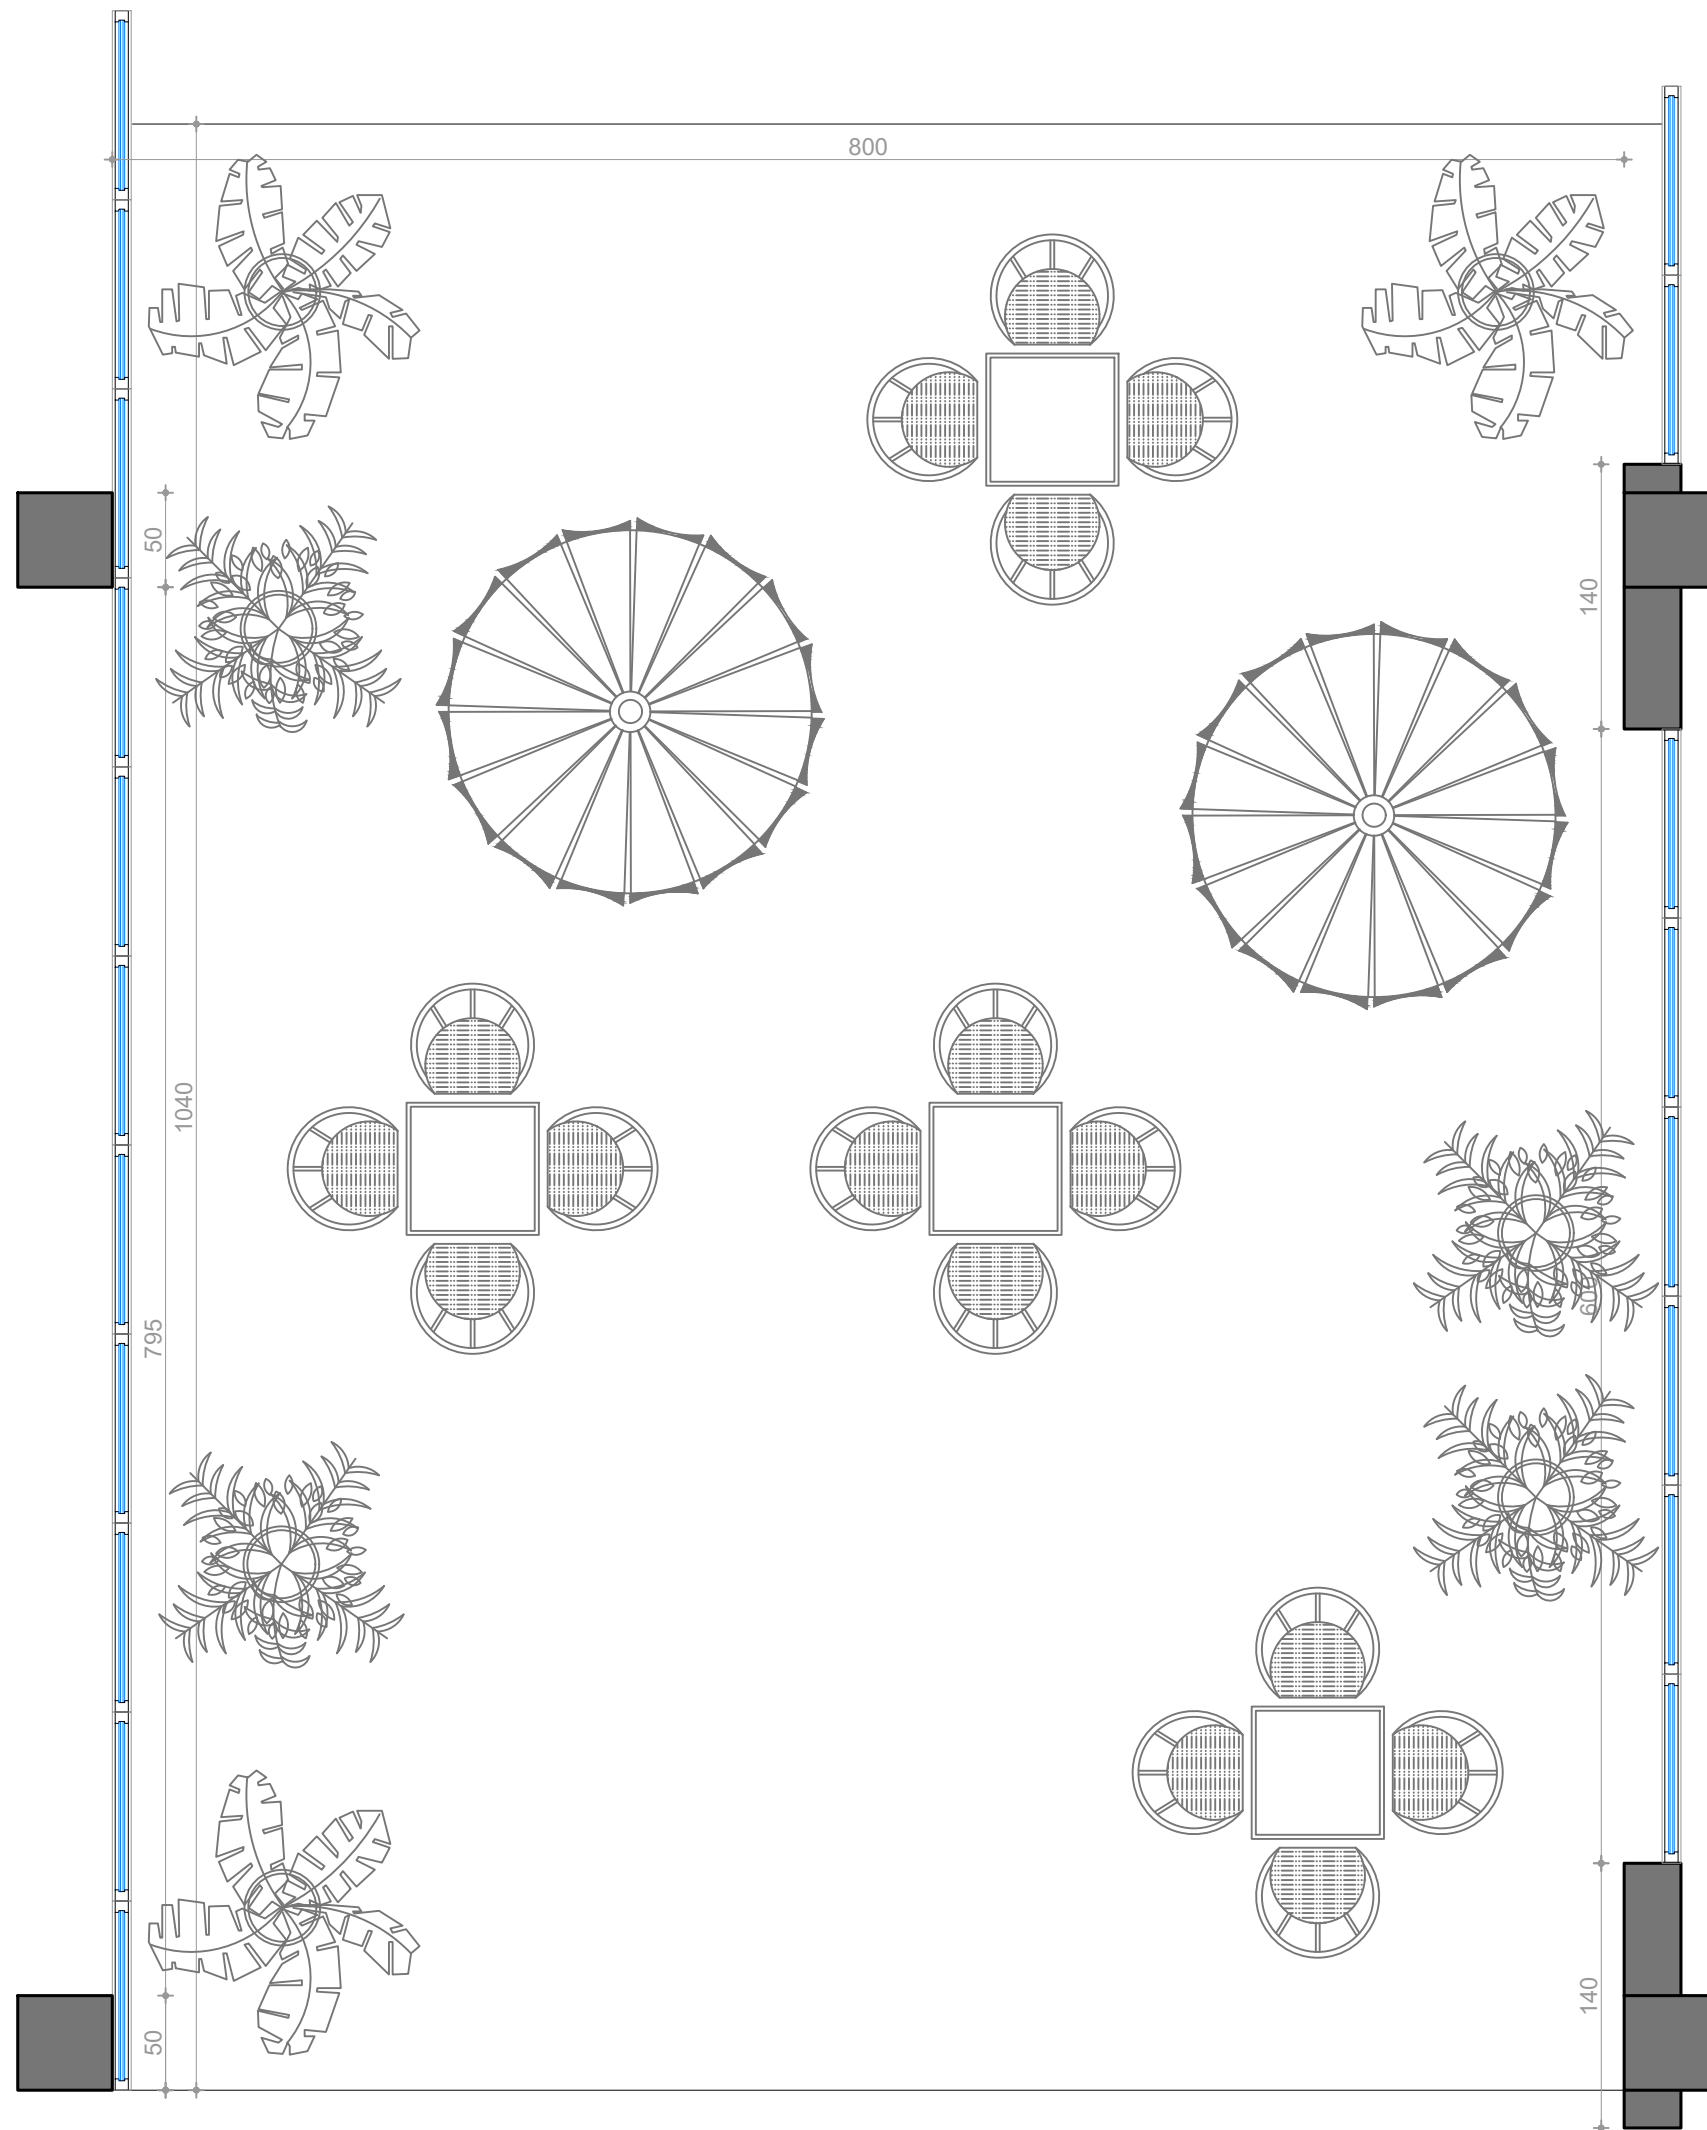

TITULLI I PROJEKTIT

**PROJEKTIM INTERIER**

KLIENTI

**TERRE DES HOMMES**

GRUPI I PROJEKTIMIT

**BASHKIA TIRANE**

EMËRTIMI I VIZATIMIT

PLANIMETRI  
HAPESIRA E JASHTME

SHKALLA 1:40

TETOR 2024

PËRSHKRIMI I FAZËS  
**PROJEKT TEKNIK PER ZBATIM**

DATA

RISHIKIM

\_\_\_\_\_

\_\_\_\_\_

\_\_\_\_\_

\_\_\_\_\_

\_\_\_\_\_

\_\_\_\_\_

\_\_\_\_\_

\_\_\_\_\_

\_\_\_\_\_

\_\_\_\_\_

- T I 0 -  
KODI FAZA DISIPLINA KATI RISHIKIM

**A - 01**